

**NOTES:**

1. LUMINAIRE SHALL BE LIGHT EMITTING DIODE (LED) TYPE. LUMINAIRE'S SHALL BE 150W FOR RESIDENTIAL (LEOTEK CAT# GCJ2-30J-MV-30K-2R-GY-065-PCR7-WL) AND 250W FOR COMMERCIAL (LEOTEK CAT# GCM3-60J-MV-40K-2R-GY-190-FOC-RWG-WL).
2. CONSULT WITH ALW ENGINEER FOR THE APPROVED PHOTO CELL AND ARM LENGTH.
3. 30" SQUARE OR CIRCULAR CONCRETE FOOTING. SEE PAGE 2 OF 2 FOR BASE DETAILS.




**ELECTRIC STANDARD**

**DRAWN:** MG  
**DATE:** 05-04-21  
**SCALE:** NTS

**STREET LIGHT**

**APPROVED:** *Frank Long* 6/3/21  
**DATE**

**DWG. NO.**  
**ED20**  
**SHEET**  
**1 OF 2**

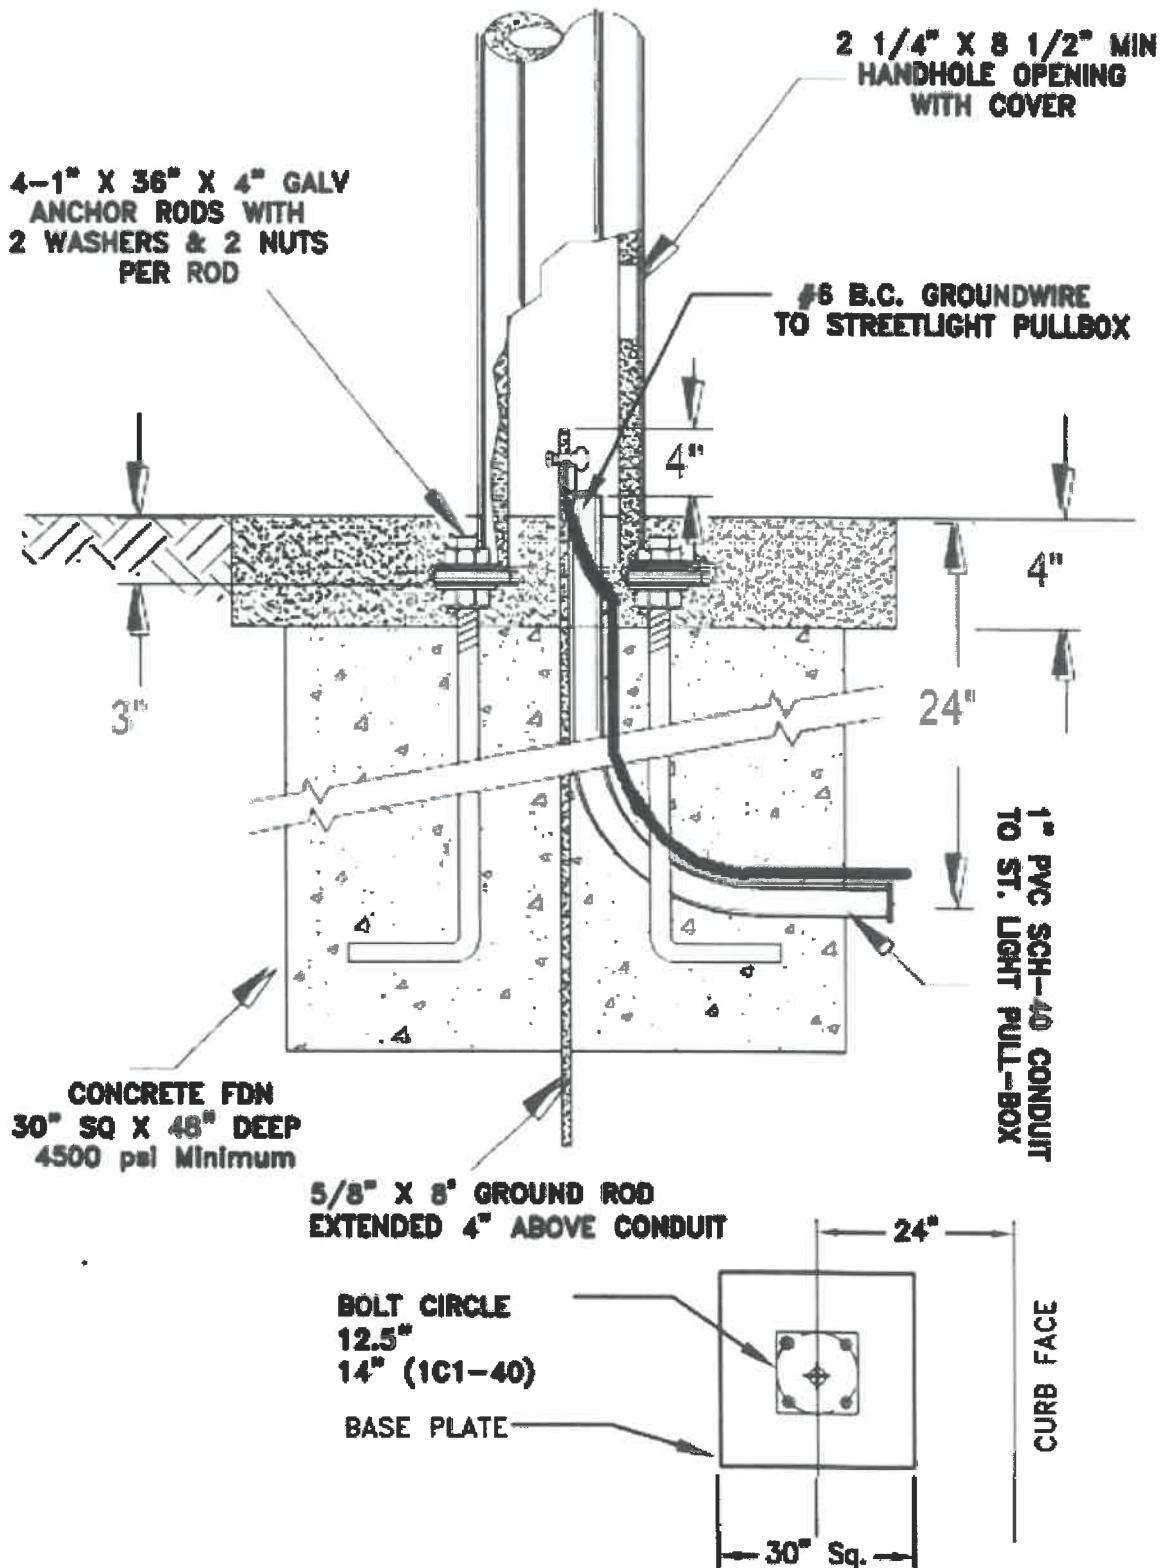

**ELECTRIC STANDARD**

DRAWN: MG  
 DATE: 05-04-21  
 SCALE: NTS

**STREET LIGHT**

DWG. NO.  
**ED20**

APPROVED: *Juanita Cruz* 5/3/21  
 DATE

SHEET  
**2 OF 2**